


# 5-3 L型擁壁 (CLP道路用)

●CLP (上載荷重：10.0kN/m<sup>2</sup>)

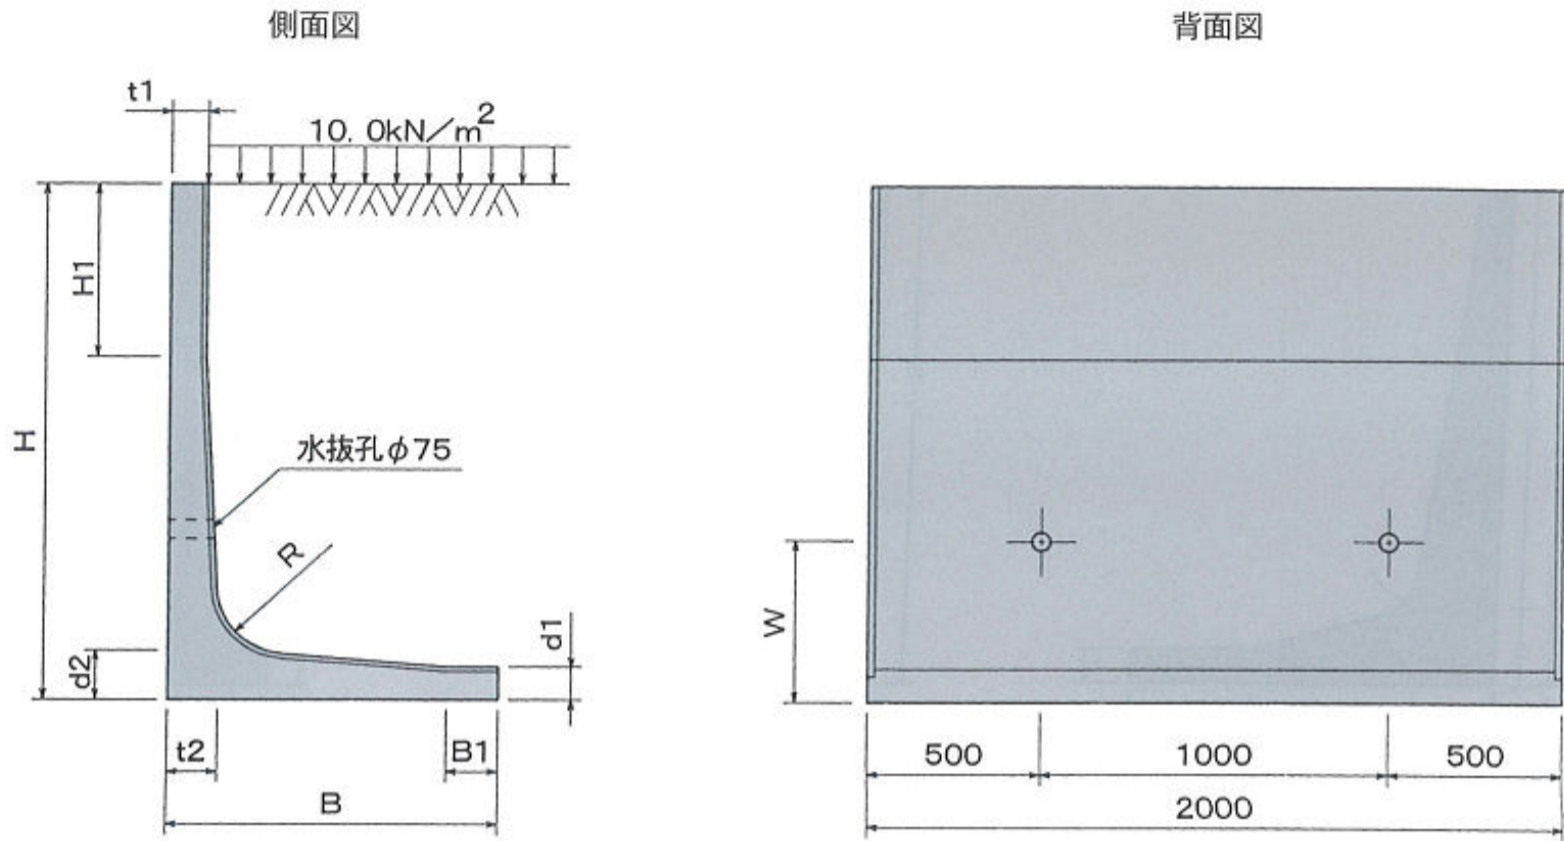

## 規格及び価格表

(mm)

呼び名 H	参考重量 (kg)	価格	寸法												
			B	t1	t2	d1	d2	B1	H1	W	R				
600	472	19,100	700	70	95	70	95	250	100	-	100				
700	523	21,200	750					300	200						
800	573	23,200	800					350	300						
900	623	25,200	850					400	400						
1,000	719	28,000	850		105		70	105	250	300		750	150		
1,100	786	30,700	950						350	400					
1,200	837	32,600	1,000						400	500					
1,300	969	37,800	1,050		115			70	115	250		300		750	150
1,400	1,019	39,700	1,100							300		400			
1,500	1,070	41,700	1,150							350		500			
1,600	1,295	50,500	1,250	135	70	135			250	300	750	150			
1,700	1,345	54,500	1,300						300	400					
1,800	1,396	56,500	1,350						350	500					
1,900	1,829	66,100	1,400	80		80			165	50	200			750	
2,000	1,886	68,400	1,450				100			300					
2,100	1,963	71,600	1,550				200			400					
2,200	2,021	81,900	1,600				250			500					
2,300	2,078	84,200	1,650				300	600							
2,400	2,136	86,500	1,700				350	700							

- (注) 1.上記以外の形状寸法についても設計製作致しますので、お問い合わせ下さい。  
 2.排水孔位置は標準的な物であり、現場の使用状況にあわせて適宜変更するものとします。  
 3.設計条件を越える荷重条件の場合は形状及び構造が変わる場合がございますので、別途設計検討致します。